


DUCHESNE COUNTY SURVEY MONUMENT RECORD


SKETCH SHOWING MONUMENTS AND TIES



BRONZE DISK IN
CONC. MON.
"DUCHAIR" AZ. MK.

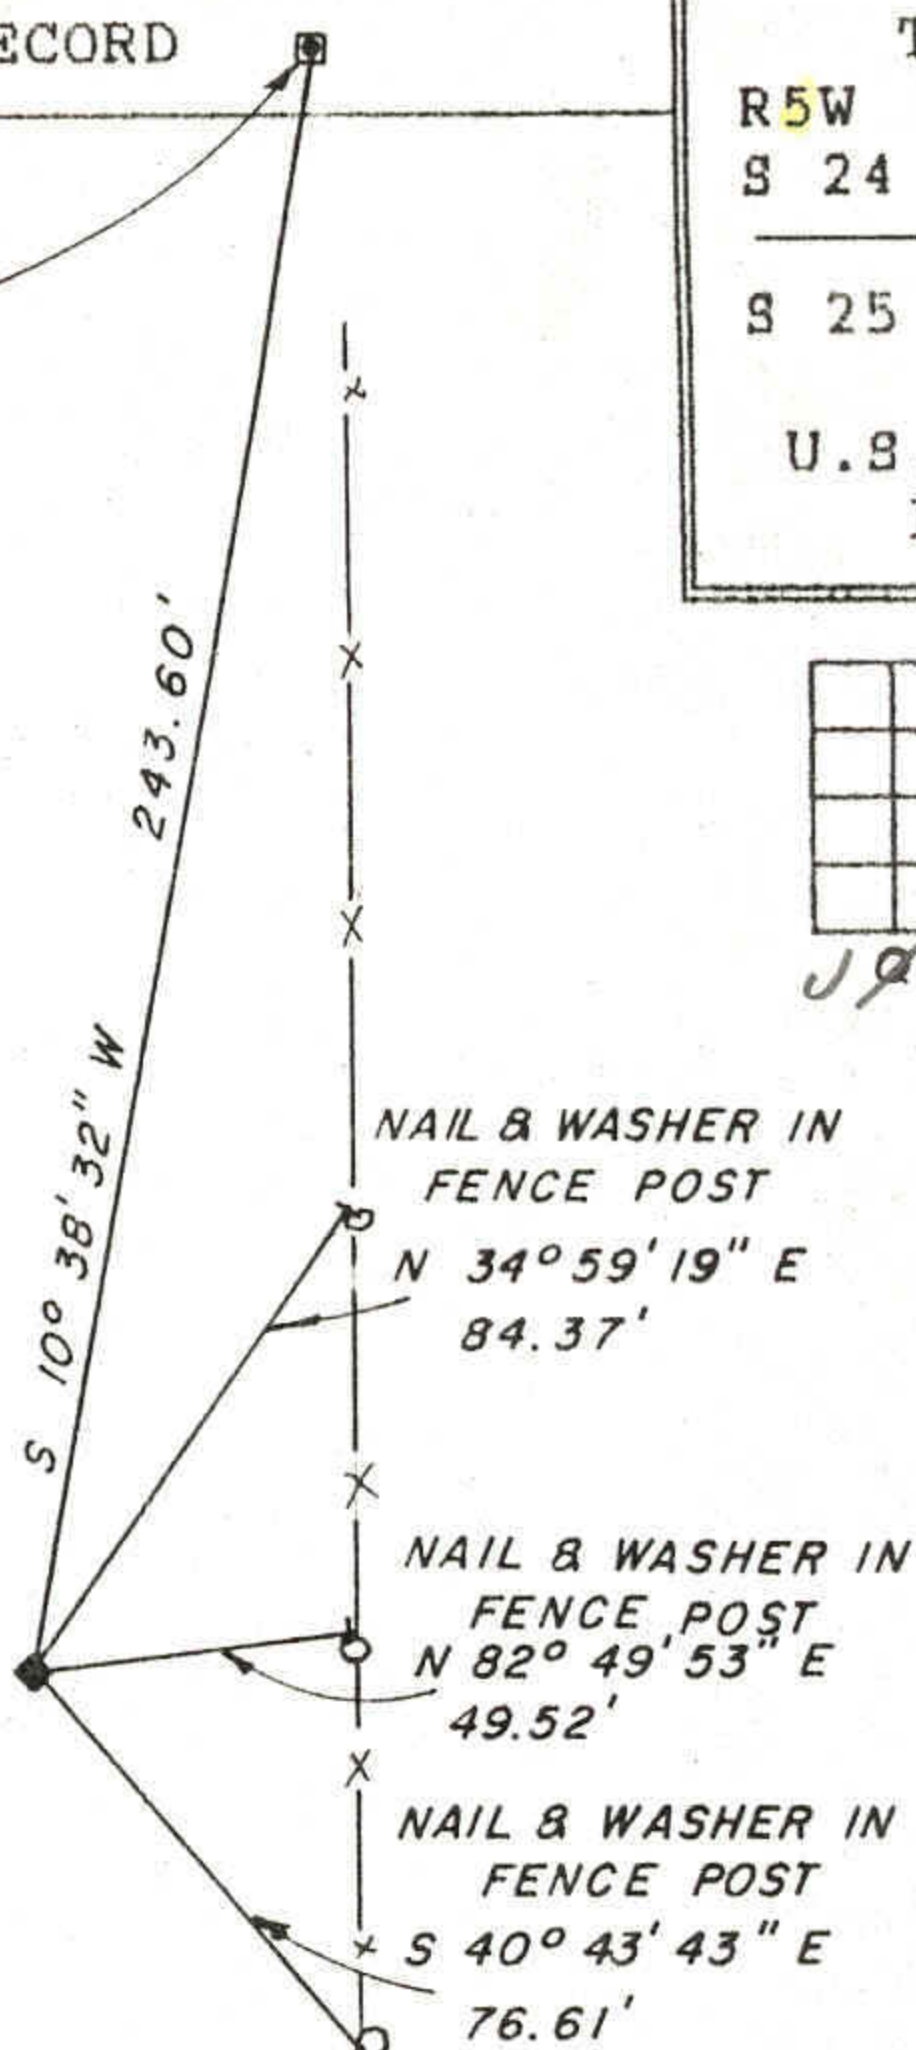

T3S	
R5W	R4W
S 24	S 19
S 25	S 30
U.S.B. & M.	
1992	

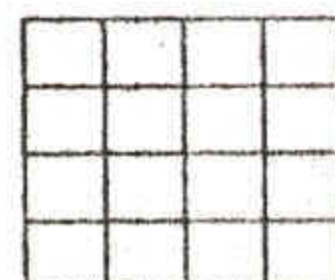

DESCRIPTION OF CORNER EVIDENCE FOUND

The position of this corner was determined from previous ties. The previous monument had been sheared off at ground level by a road grader during road grading operations by the County Road dept. The base of the monument was still in position.

DESCRIPTION OF MONUMENT AND ACCESSORIES ESTABLISHED TO PERPETUATE THE ORIGINAL LOCATION OF THE CORNER

A 2-1/2" dia. aluminum County Monuments was set at the corner position, stamped:

DUCHESNE COUNTY SURVEY
UNLAWFUL TO DISTURB

Referenced as shown:

T3S	
R5W	R4W
S 24	S 19
S 36	S 31
1992	

STATE PLANE COORDINATE DATA

CERTIFICATION

I Jerry D. Allred, Registered Land Surveyor, State of Utah, hereby certify that I have performed or reviewed the work done on the diagrammed corner as reported on this recordation form and approve same.

Date 1 Sept 92

Jerry D. Allred
Signature of Surveyor

3817
Reg. No.

S 19 Mar 03